


11/14/2019 11:49:23 AM C:\Users\heather\Documents\WYRC - Central_susienelson@brsarch.com.rvt

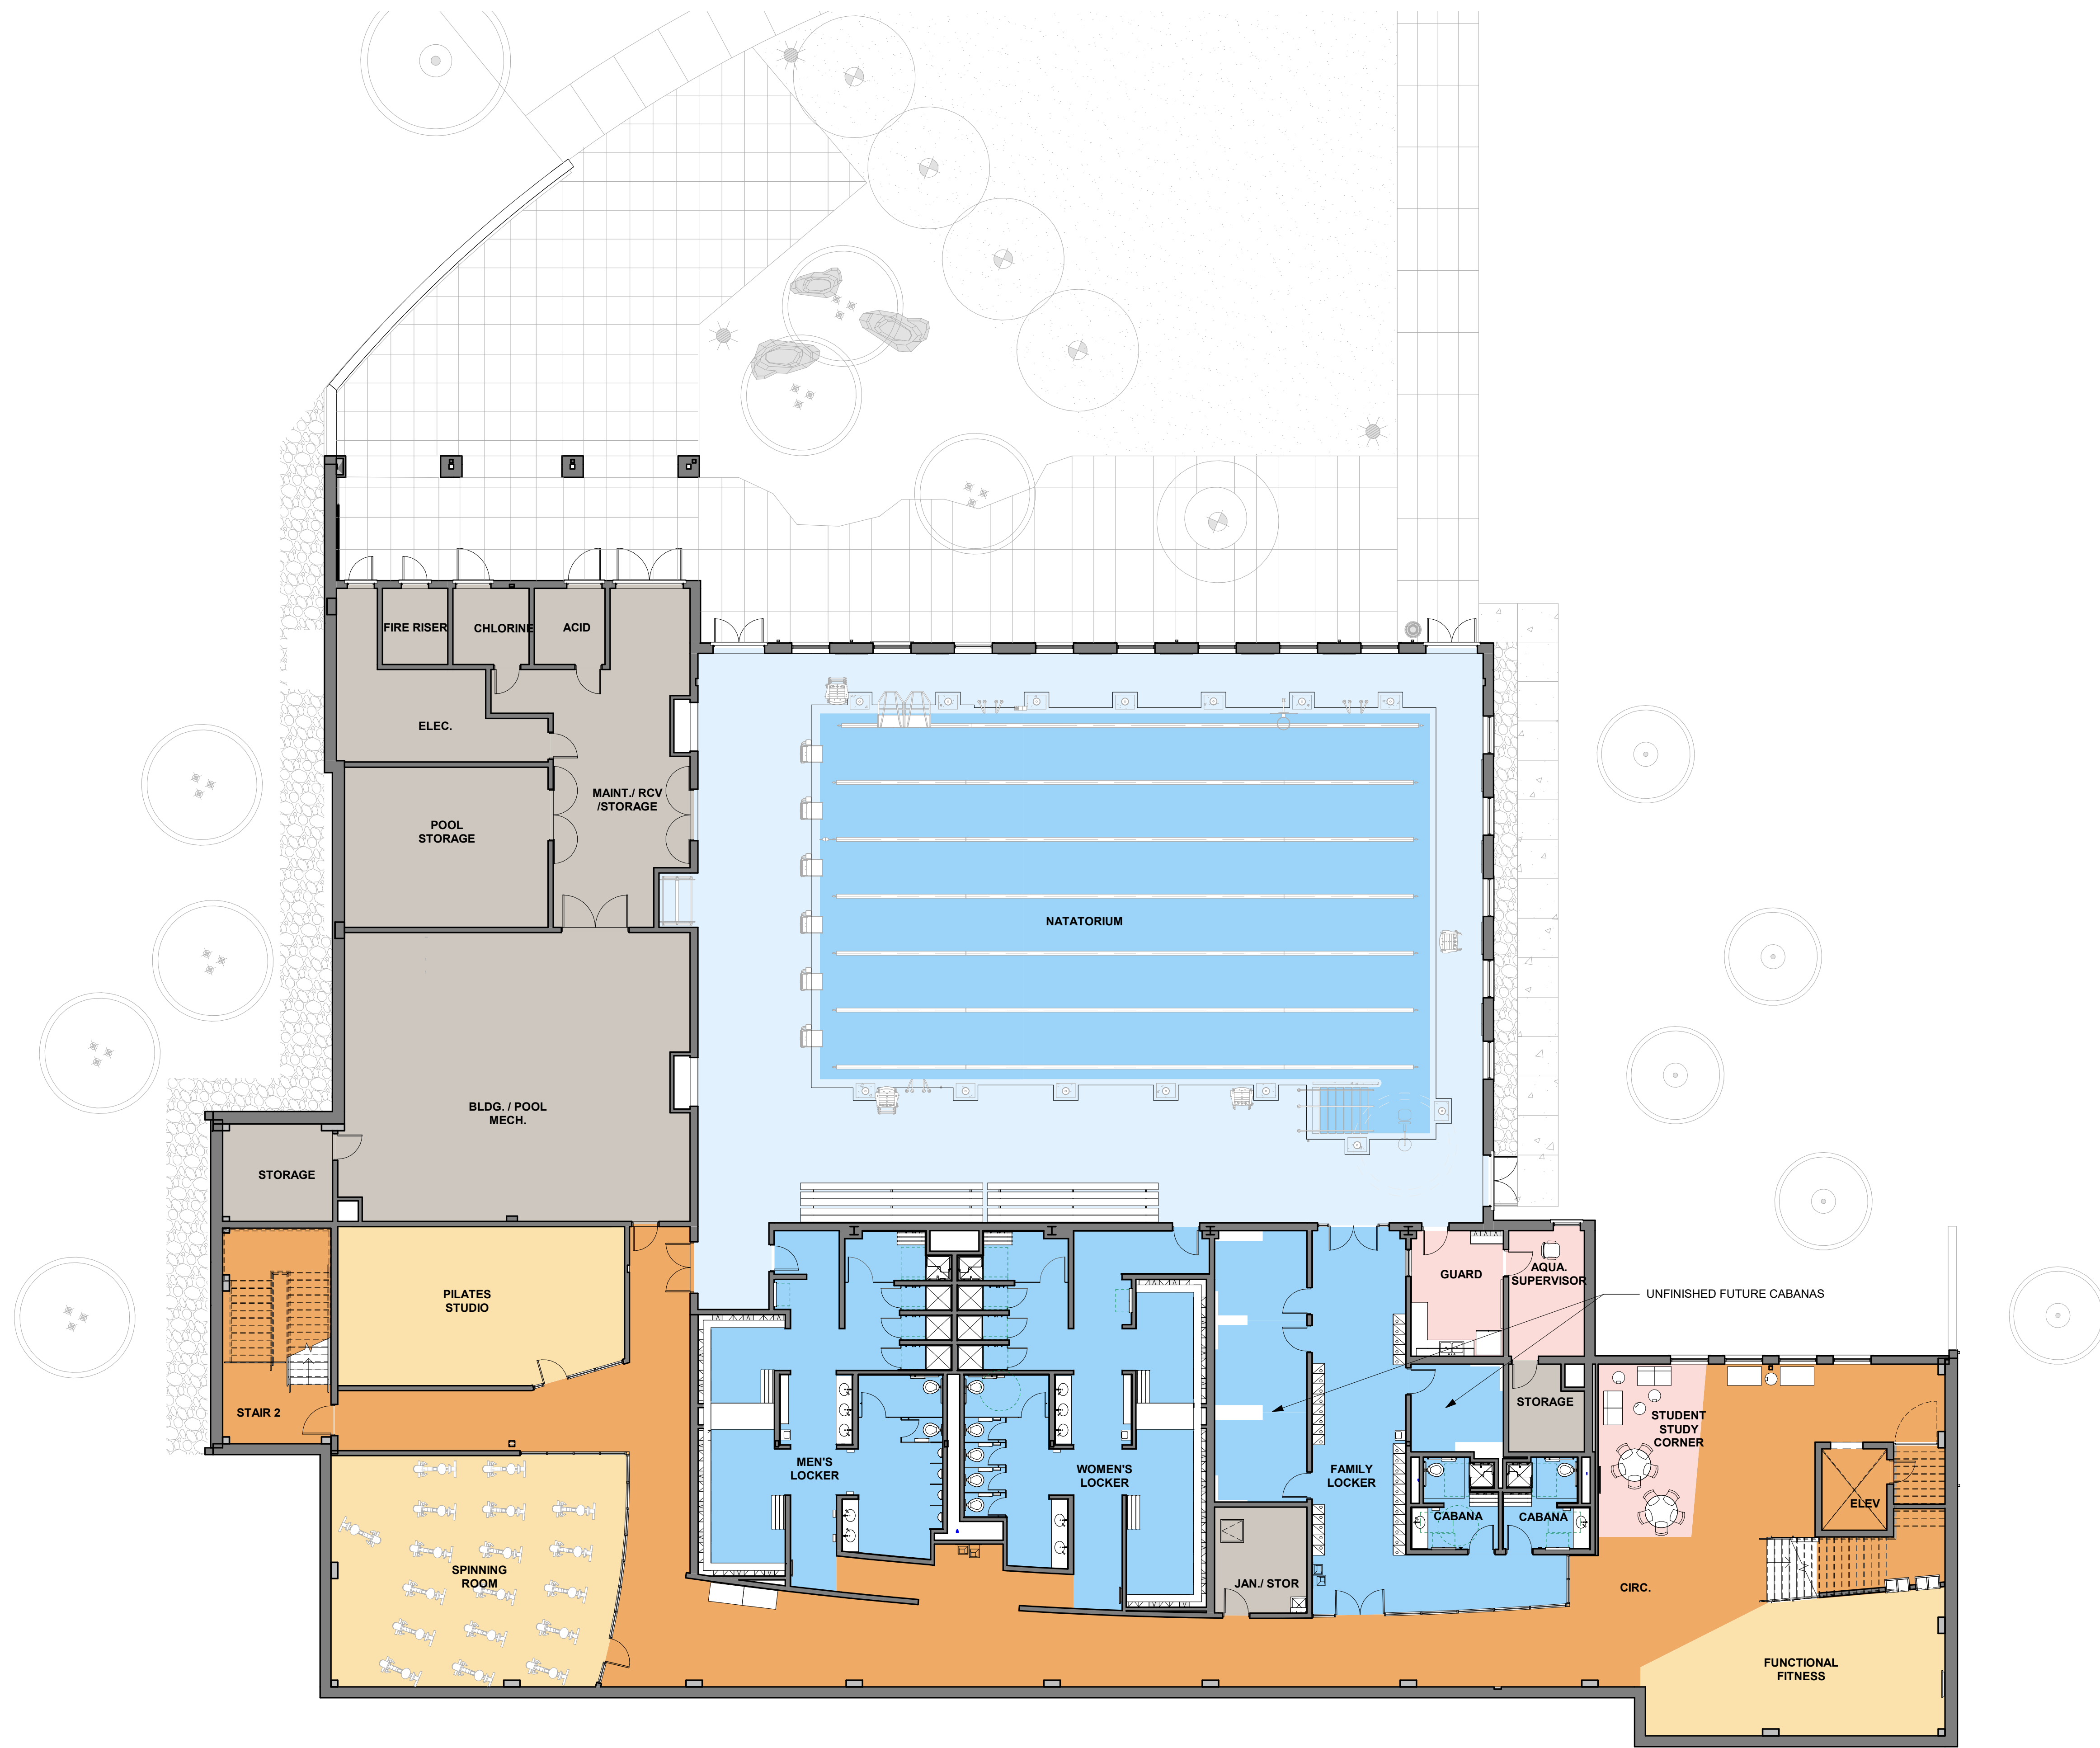

WHEATLANDS YMCA

LOWER LEVEL FLOOR PLAN



BARKER
RINKER
SEACAT
ARCHITECTURE